


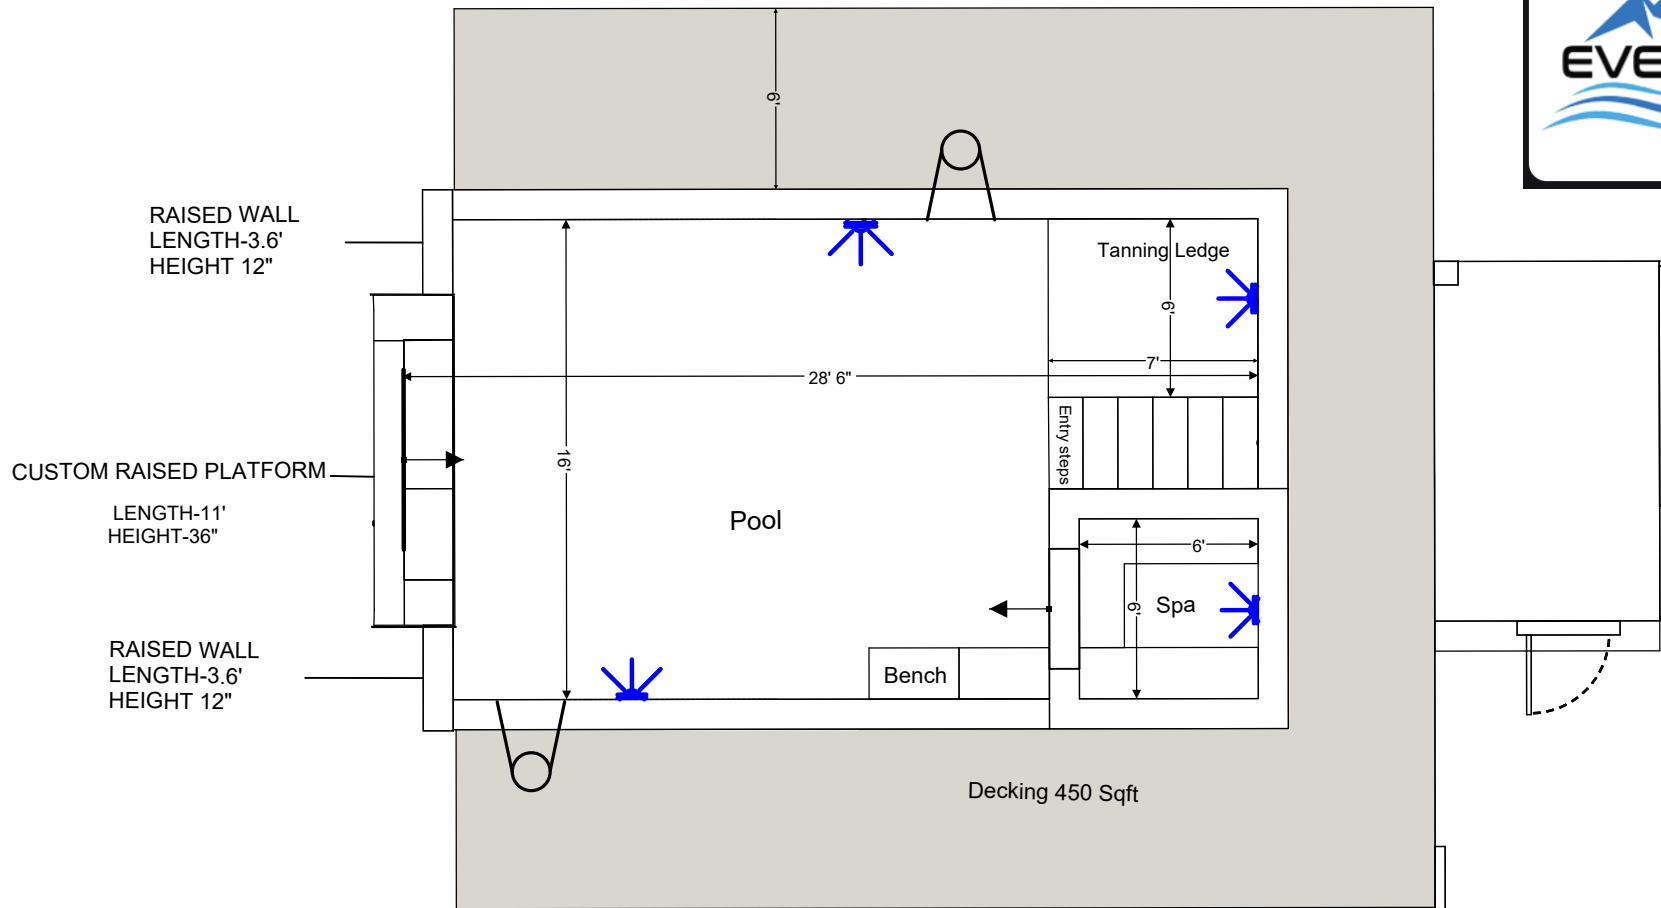


89' Perimeter pool
28'6" x 16' (Water to Water)
Depth: 3'6" to 5'6"
Tanning Ledge
Bench

24' Perimeter Spa
6'x6" (Water to Water)
Depth: 3'6"
4'ft Spillway
Leveled Spa

Pebble Finish
2 Skimmers
4 Lights

450 SQFT
Concrete
X2 VSF Pump with Wi-Fi
& Bluetooth Control
Cartridge Filter
Chlorinator
Transformer
400k BTU Heater
Electric Pool Cleaner

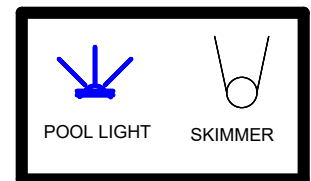

Scale: 3/32" = 1'